


2 EAST WALK FLOOR



EXISTING SECOND FLOOR

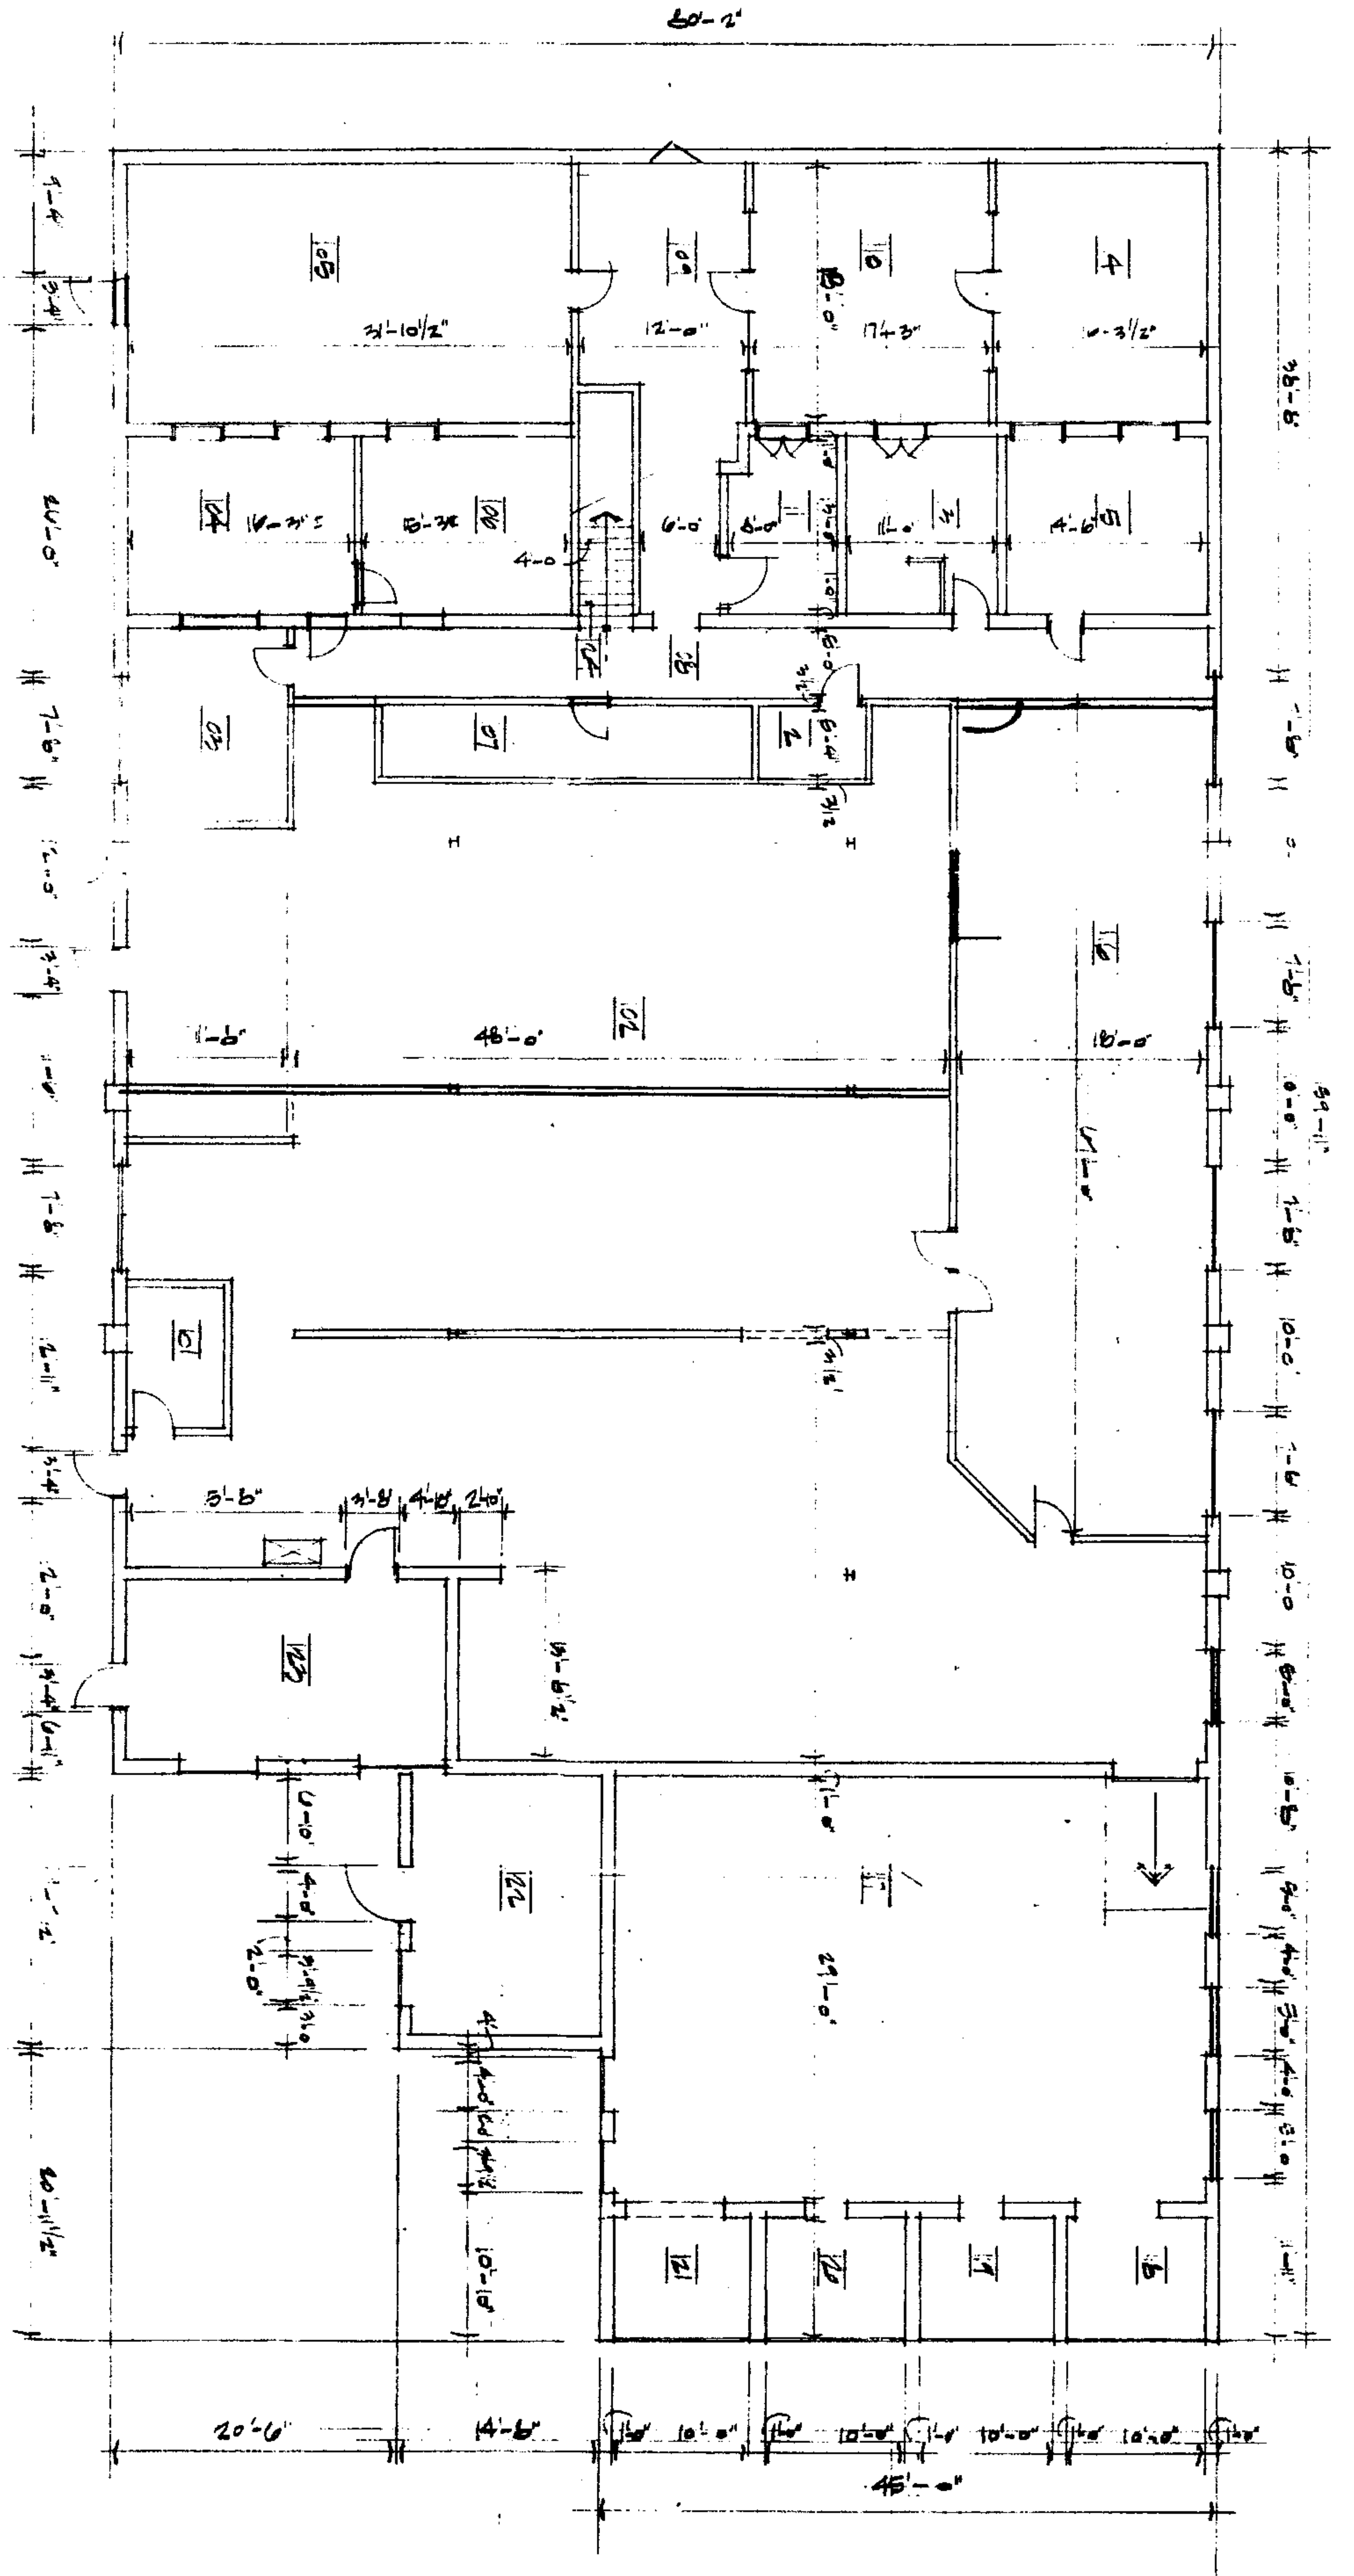